


For Street dedication see Miss 94, p 9

FOR RE-RECORDING OF AMENDED BLDG. LINES, SEE MISS. RECORD 169, P. 9, 4, 5, 6, # 156604

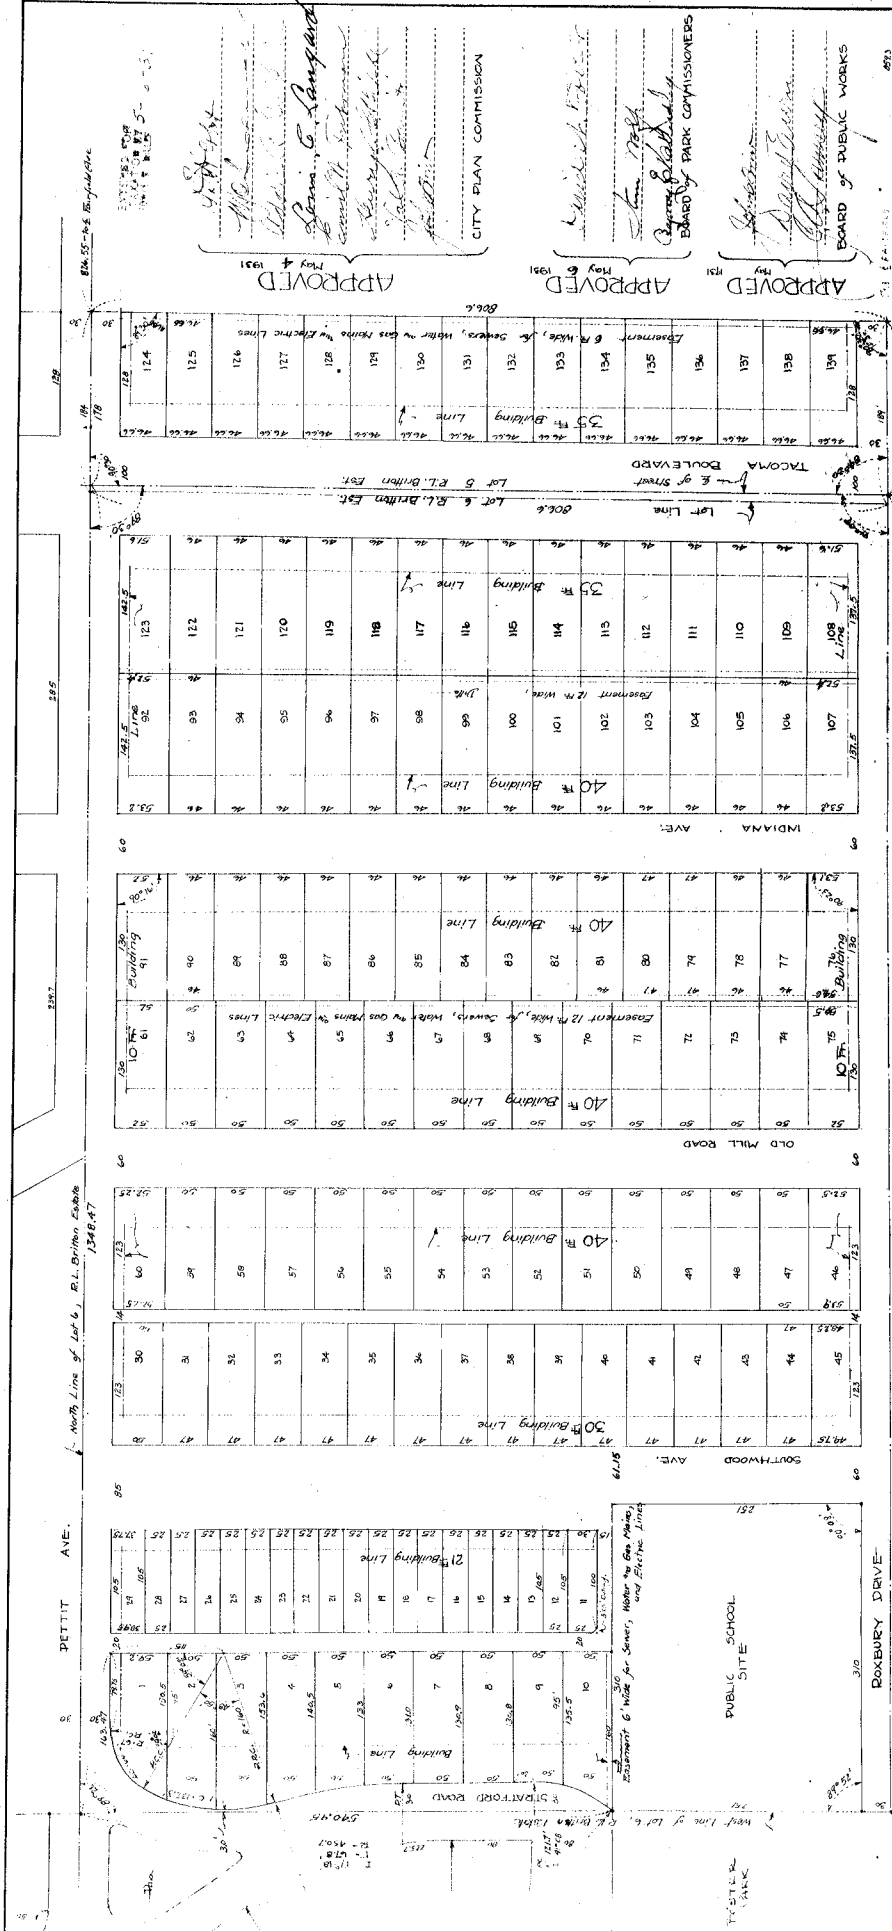

APPROVED May 4 1931
 APPROVED May 6 1931
 APPROVED May 7 1931

CITY PLAN COMMISSION
 BOARD OF PARK COMMISSIONERS
 BOARD OF PUBLIC WORKS

Prepared by: AKCH&P, C.E.

DEPT. OF
 SOUTH WOOD PARK
 ADDITION
 SECTION 16,
 TOWNSHIP 36 N.,
 RANGE 4 E.,
 COUNTY WAYNE, INDIANA

RECORDED
 RECORD PAGE
 MAY 18 1931 3:54 PM
 A. C. Eckstein
 RECORDER ALLEN COUNTY, IND.

DULY ENTERED FOR TAXATION
 MAY 18 1931
 A. C. Eckstein
 ASSESSOR ALLEN COUNTY, IND.

For Restrictions & Limitations
 See Miss. Record p 9 page 460